


西立面图 S=1:150

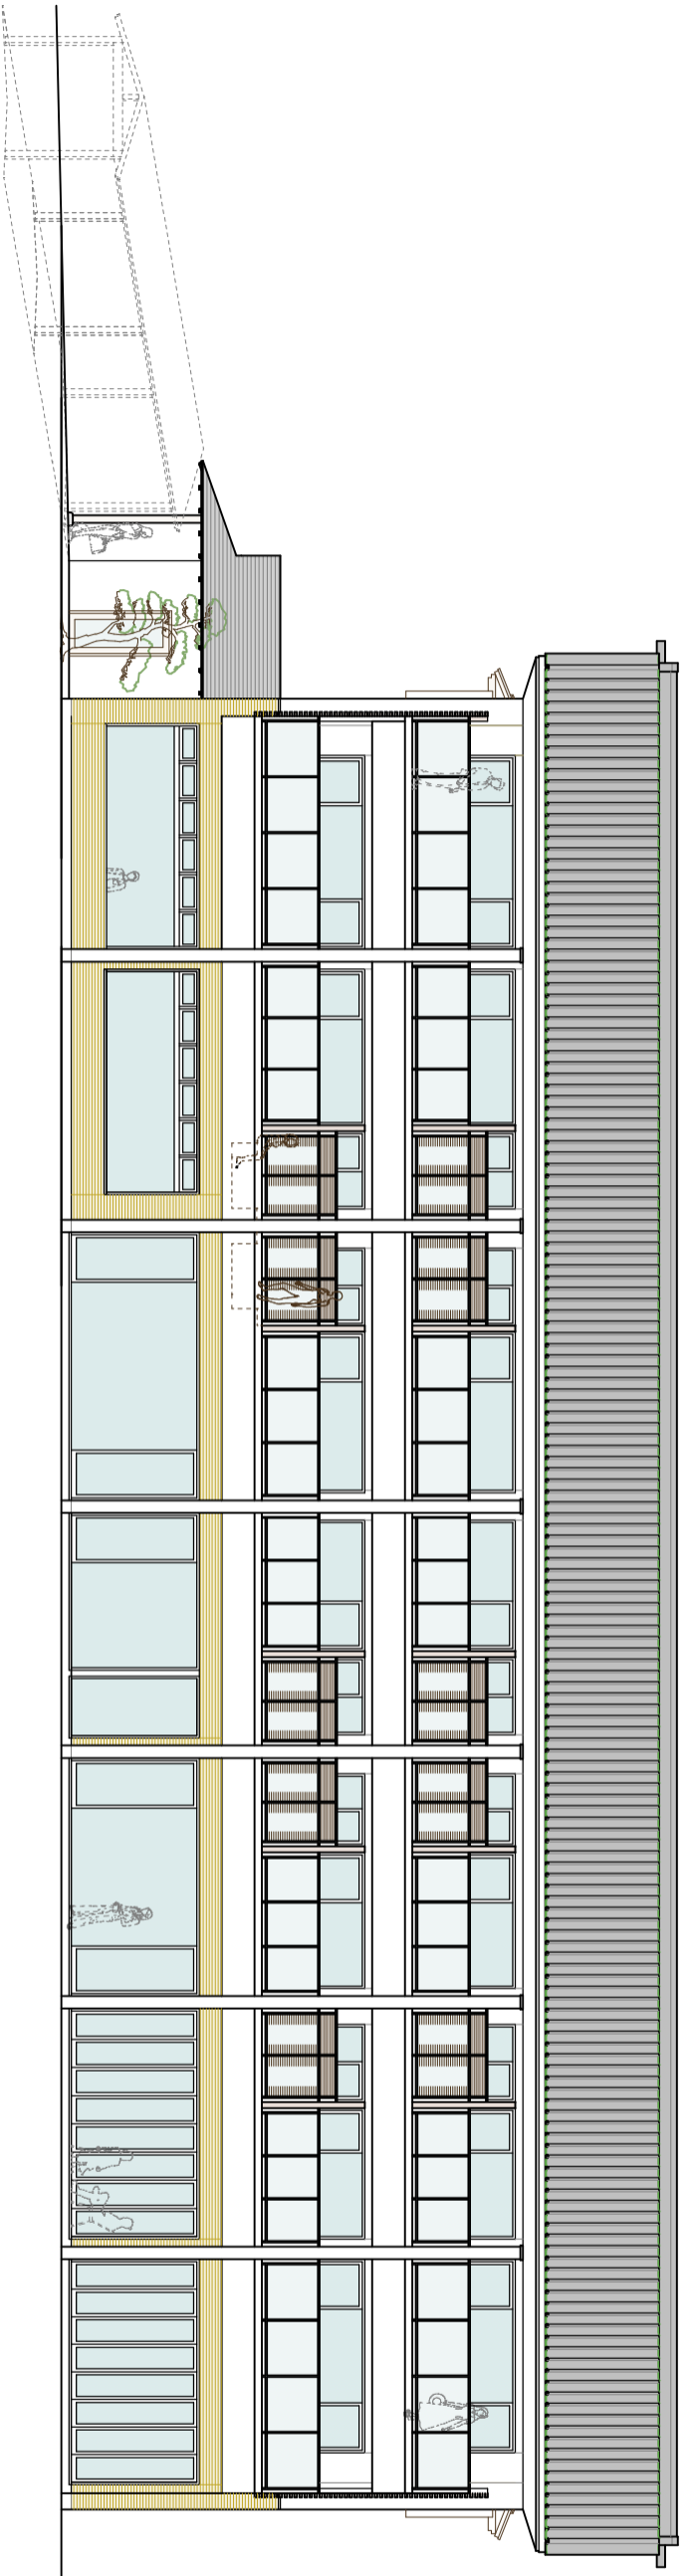

南立面图 S=1:150



SPACE DESIGN OFFICE
a r c h i t e c t f i r m

Drawn

Checked

Date
11-12-20

Memo

Project title

山庄神和苑本館新築計画

Sheet content

立面图

Scale

1:150 Unit
MM

Sheet No

6