



▽軒高  
2600  
▽2FL  
3000  
▽1FL  
200.600  
▽設計GL  
△KBM±0

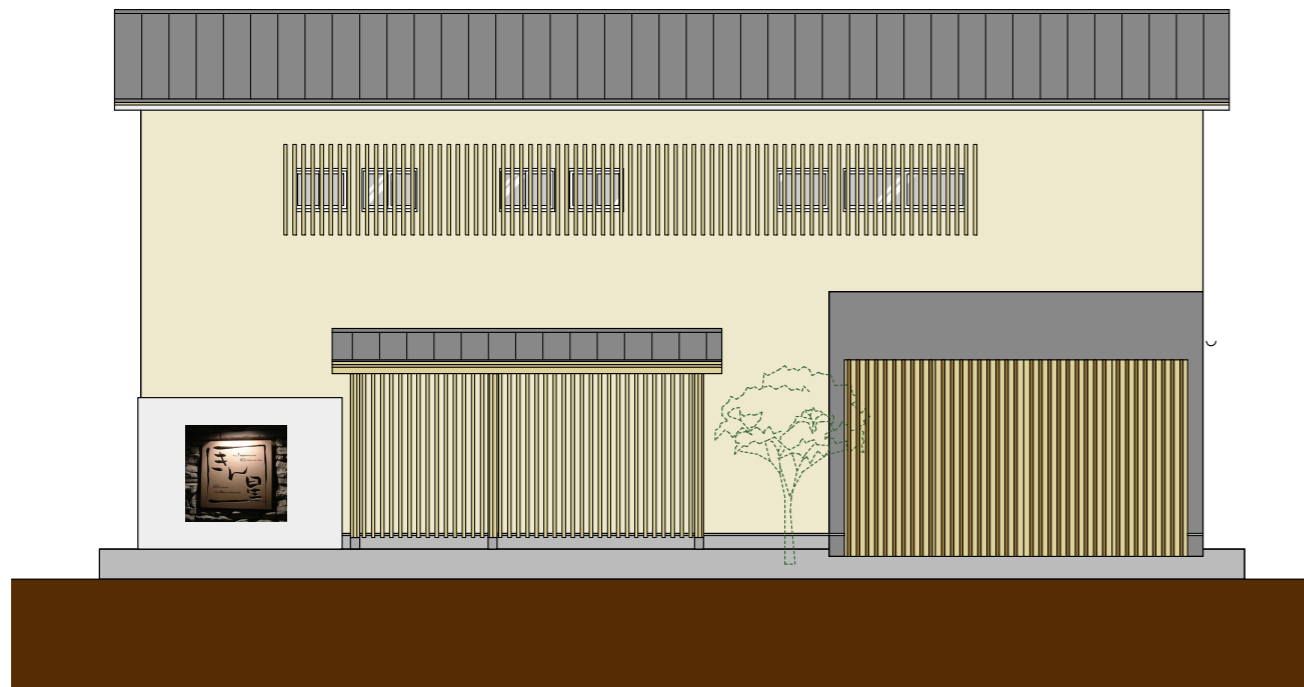


北立面図

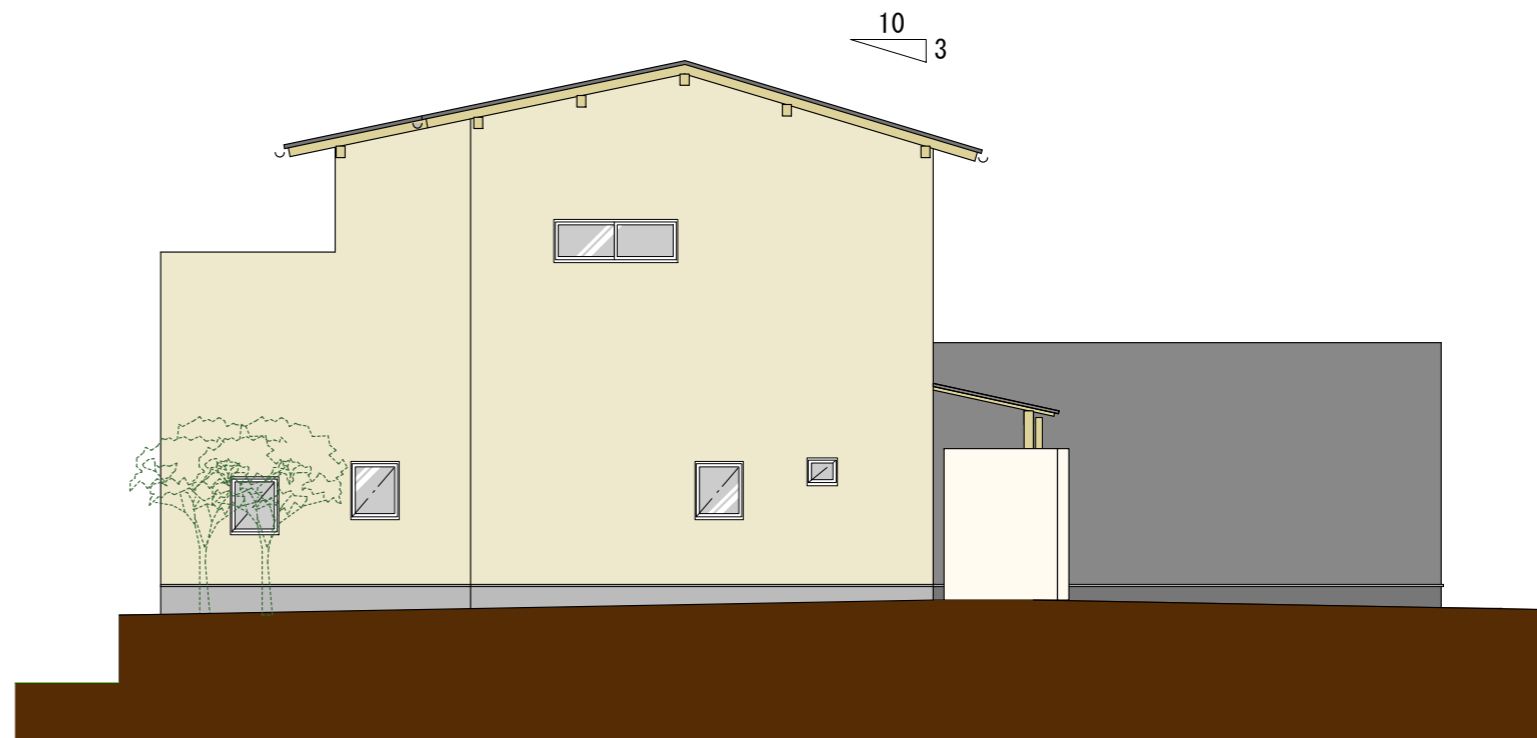


東立面図

▽軒高  
2600  
▽2FL  
3000  
▽1FL  
200.600  
▽設計GL  
△KBM±0

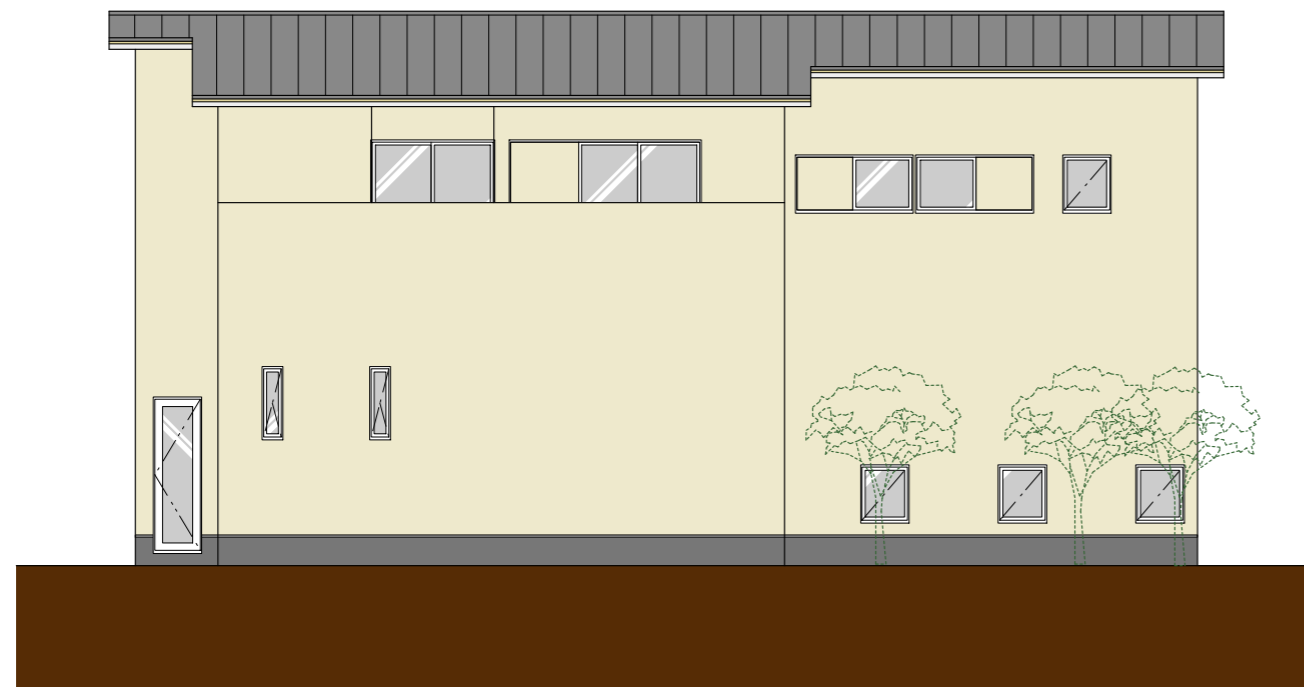

南立面図

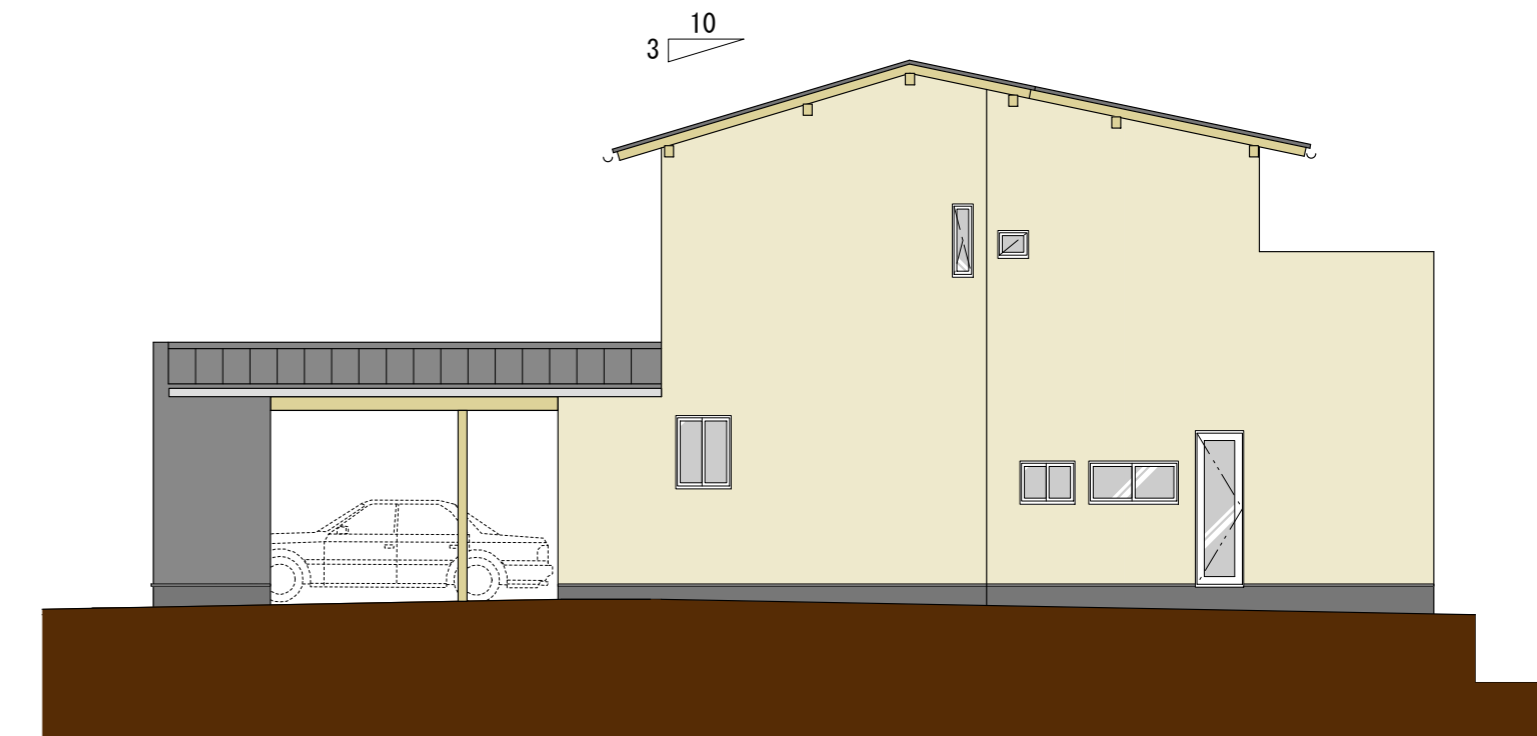

西立面図